
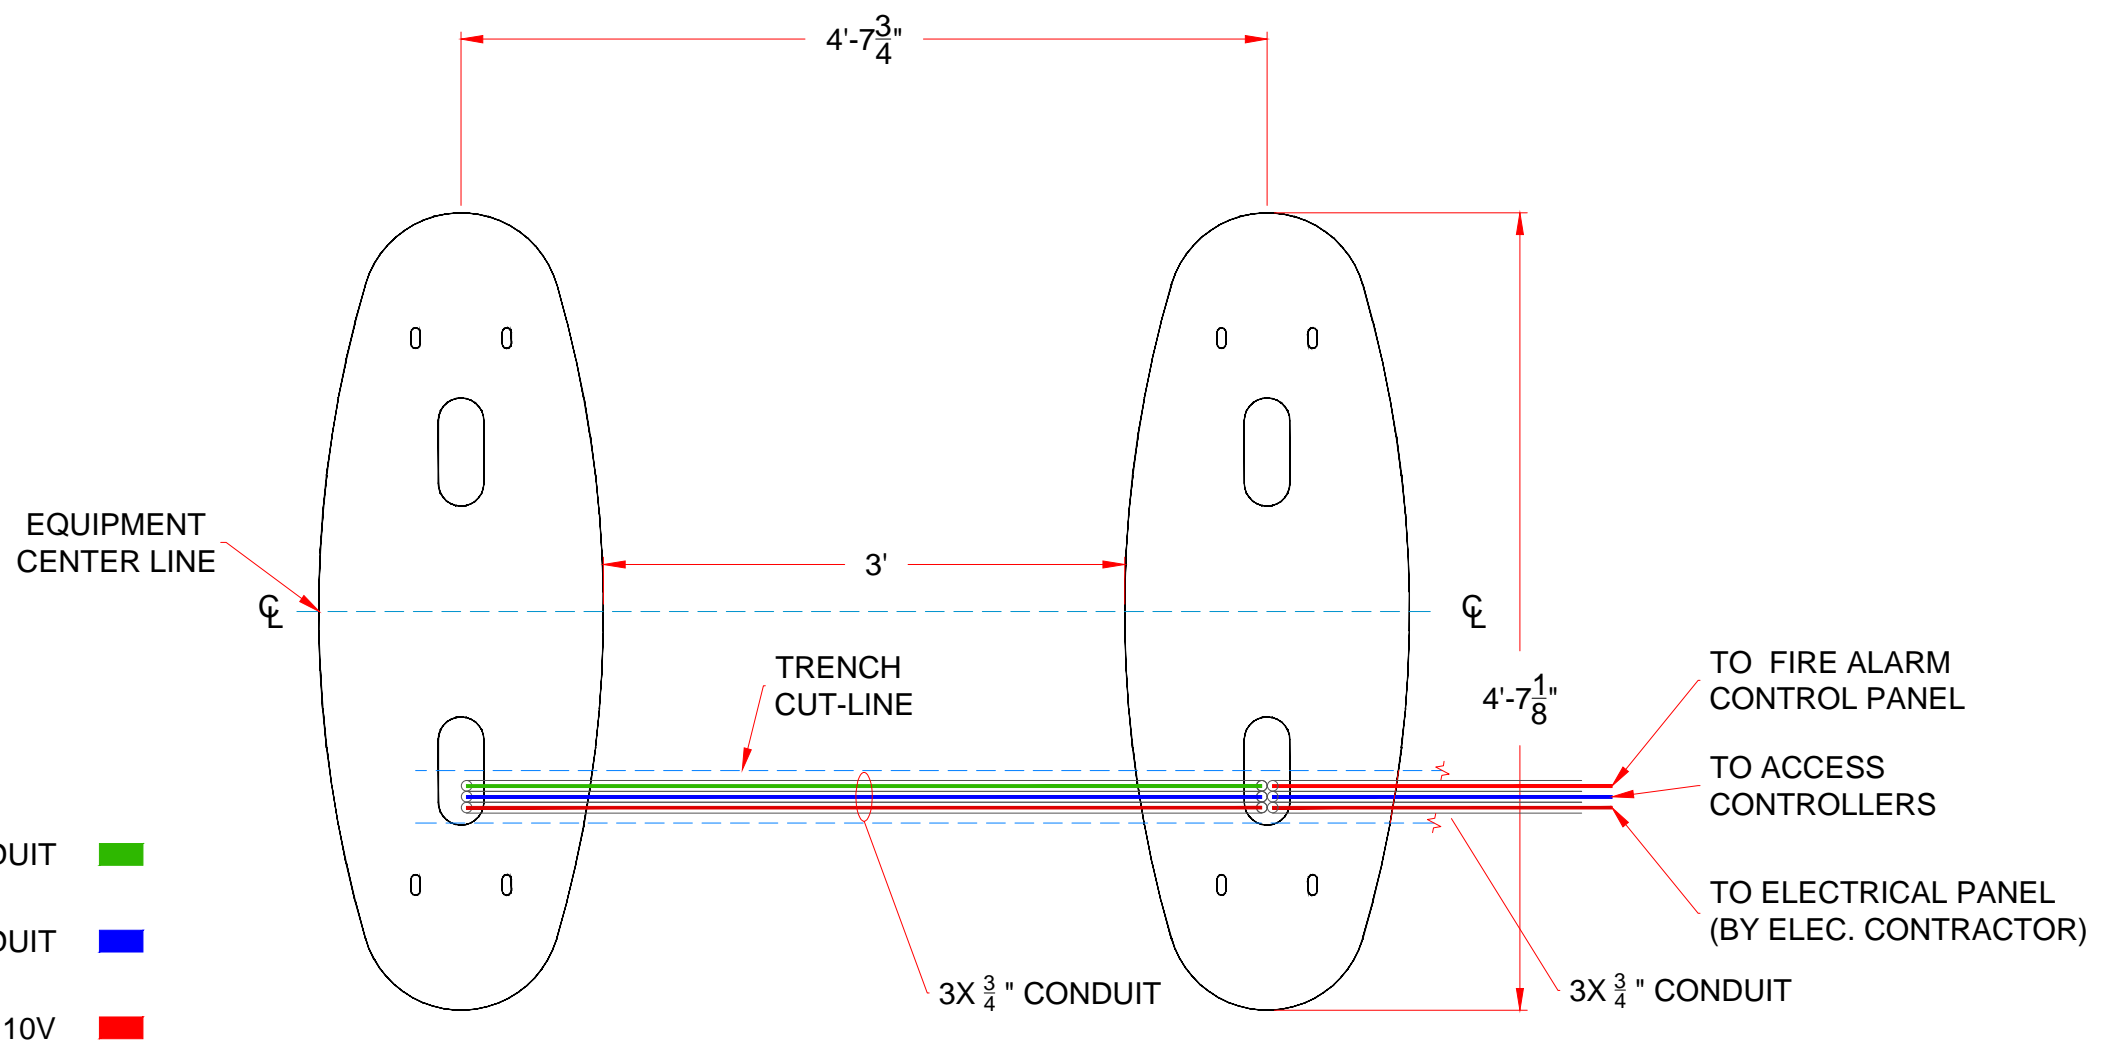
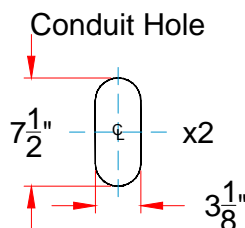


A TPW-331EGS BASE DETAIL
 CL = Center Line

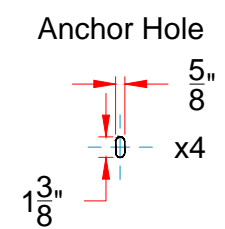

B TPW-331EGS CONDUIT DETAIL

- CABINET TO CABINET CONDUIT █
- COMMUNICATIONS CONDUIT █
- ELECTRICAL CONDUIT 110V █

TPW-331-EGS
 TURNSTILE BASE
 CONDUIT AND ANCHOR
 DETAIL

TPW-331-EGS
 SINGLE PASSAGE - WIDE LANE - ADA - TYPICAL

*** DIMENSIONS MAY VARY IN ACTUAL INSTALLATION, DESIGN CHANGES RESERVED ***

TURNSTILES.us
 8641 South Warhawk Rd. Conifer, CO 80433
 Patrick McAllister Tel: 303-670-1099